




**TOWN OF MIDDLETON
DEPARTMENT OF PUBLIC WORKS**

195 North Main Street, Middleton, MA 01949
Phone: 978-777-0407 ~ Fax: 978-774-0718

Road Cross-Section w/ Utilities

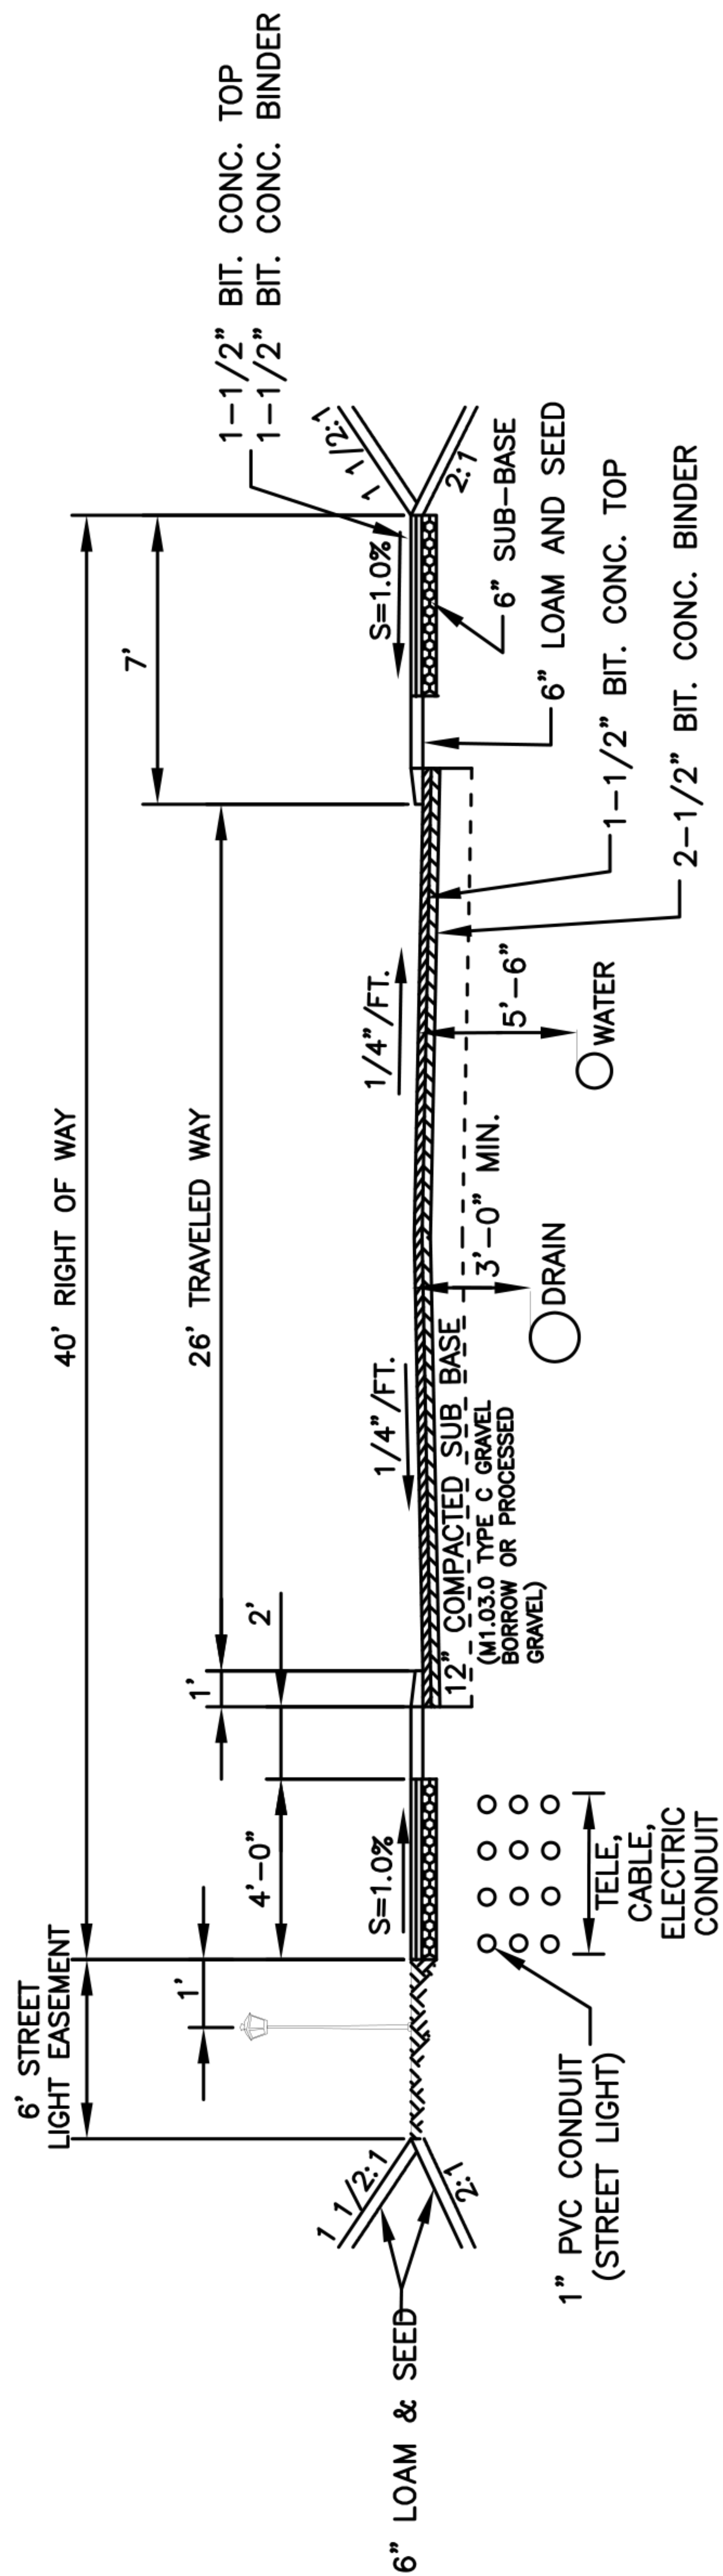

DETAIL OF STREET AND SIDEWALK
CROSS-SECTION WITH BURIED UTILITIES
NOT TO SCALE